



Building A
Scale 1:200

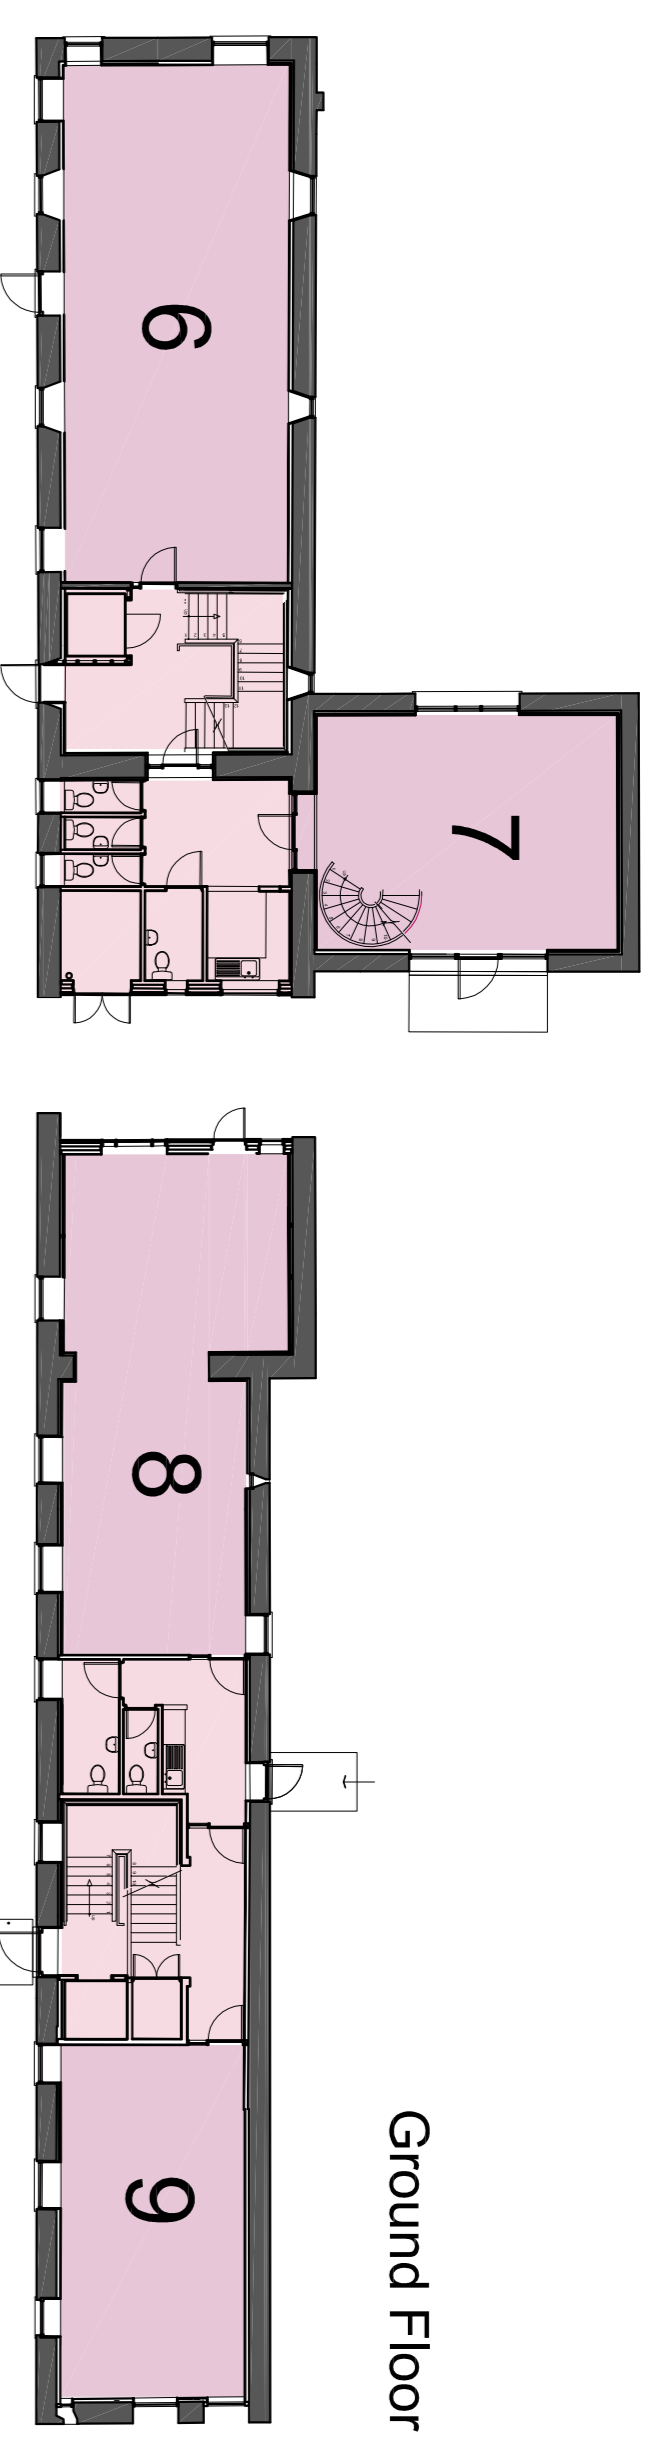

Ground Floor

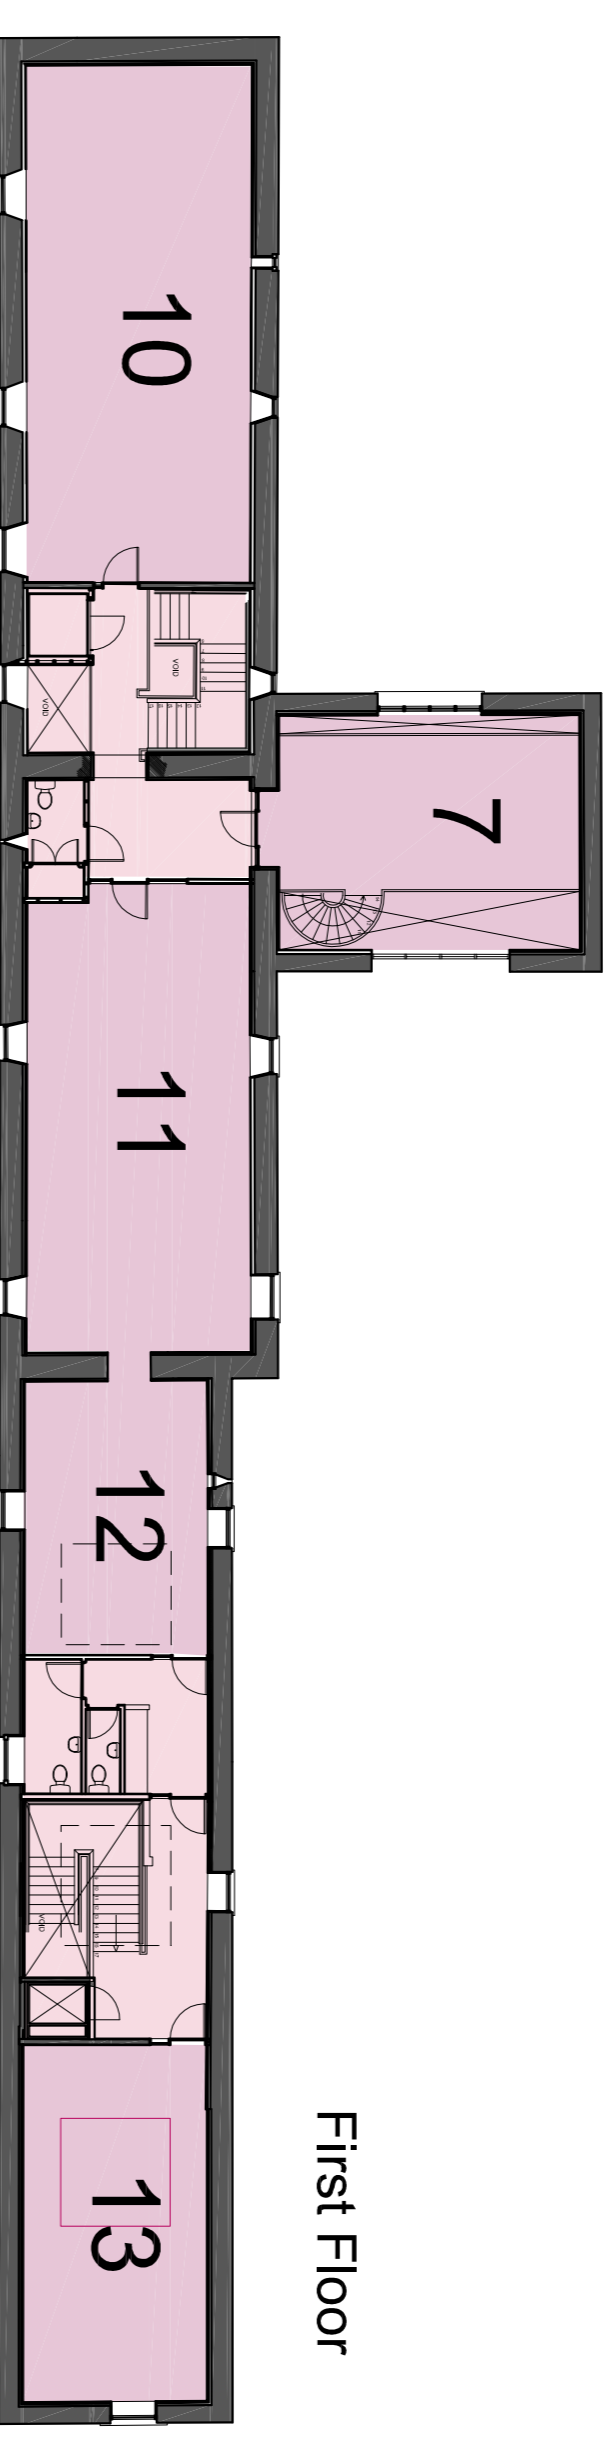

First Floor

Building B
Scale 1:200


Building A
Let to G N Resound

Building B	
Office 6	862 sq ft (80.07 sq m)
Office 7	523 sq ft (48.62 sq m) (GF)
Office 8	417 sq ft (38.70 sq m) (FF)
Office 9	761 sq ft (70.68 sq m)
Office 10	490 sq ft (45.55 sq m)
Office 11	866 sq ft (80.44 sq m)
Office 12	762 sq ft (70.81 sq m)
Office 13	371 sq ft (34.44 sq m)
	552 sq ft (51.31 sq m)

Building C

Let to Spink Insurance Consultants Ltd.

All Floor Areas Approximate

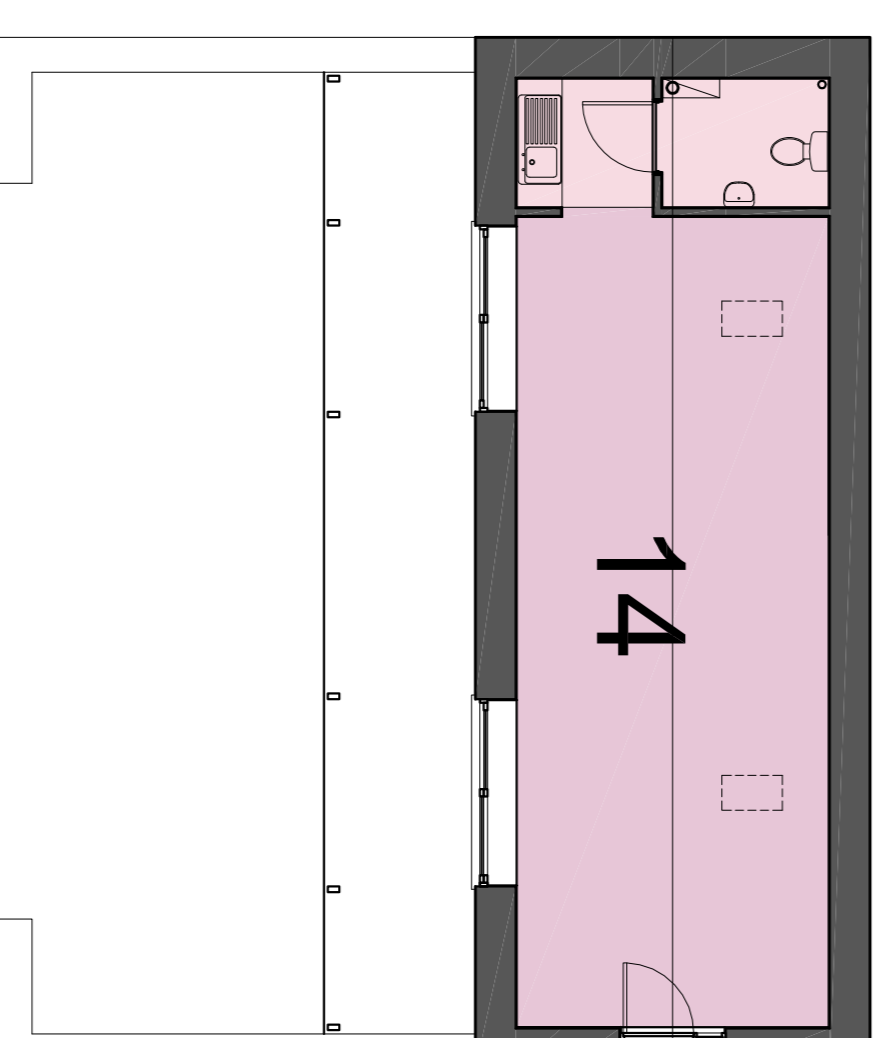

Building C
Scale 1:100



Kirtlington
Business
Centre